



# WINDOW & DOOR R.O. SCHEDULE


ROOM	UNIT	QUANTITY	R. O. SIZE	HDR. HGT.	EXT. SILL	EXT. C&G.	NOTES	ROOM	UNIT	QUANTITY	R. O. SIZE	HDR. HGT.	EXT. SILL	EXT. C&G.	NOTES	
<b>FOUNDATION PLAN</b>								<b>SECOND FLOOR PLAN</b>								
BASEMENT	8100	1	41 1/2" X 84"	88" *			* HDR. HGT. MEASURED FROM BOT. OF 8" IDEAL WALL	BEDROOM #2	IFD43050	1	36" X 60"	83 3/8"			MEETS 5.1 S.F. EGRESS.	
BASEMENT	2820 BSMT	2	35" X 21"	88" *			* HDR. HGT. MEASURED FROM BOT. OF 8" IDEAL WALL	MASTER BEDROOM	IFD43050	2	36" X 60"	83 3/8"			1X6 AZEK HEAD	
<b>FIRST FLOOR PLAN</b>								<b>SECOND FLOOR PLAN</b>								
DINING ROOM	IFD42656-2	1	60" X 66"	83 3/8"				BEDROOM #3	IFD43050	1	36" X 60"	83 3/8"			MEETS 5.1 S.F. EGRESS.	
DINING ROOM	IFD50268 XO	1	60" X 82 1/2"	82 1/2"				MASTER BATH	IFAWN2020	2	24" X 24"	83 3/8"	3-PLY 1/4 AZEK	1X4 AZEK	1-LH, 1-RH	
GREAT ROOM	IFD42656-3	1	90" X 66"	83 3/8"	3-PLY 1/4 AZEK	3/4" AZEK		BATH	IFAWN2020	1	24" X 24"	83 3/8"			LH	
KITCHEN	IFD42656-2	1	60" X 42"	83 3/8"				ATTIC STORAGE	IFD43050	1	36" X 60"	72"			MEETS 5.1 S.F. EGRESS.	
FOYER	8608	1	38 1/2" X 82 1/2"	82 1/2"		1X4 AZEK		REVERSE GABLE	IFAWN2020	1	24" X 24"	SEE FRONT ELEV.	3-PLY 1/4 AZEK	1X4 AZEK	STAT.	
FOYER	IFAWN2020	2	24" X 24"	81 3/4"	2-PLY 1/4 AZEK	1X4 AZEK	1-LH, 1-RH, TEMPERED GLAZING	<b>WINDOWS:</b>								
STUDY	IFD42640	1	30" X 48"	83 3/8"				MARVIN INTEGRITY ALL-ULTREX SERIES, PEBBLE GREY COLOR, TWO-COLOR GRILLS BETWEEN THE GLASS, 6 9/16" JAMBS, PREFINISHED INT., WHITE HDWR., AND FULL SCREENS								
LAUNDRY	IFAWN2020	2	24" X 24"	83 3/8"		2-PLY 1/4 AZEK	1X4 AZEK	1-LH, 1-RH	<b>SERVICE DOORS:</b>							
LAUNDRY	86F220	1	34 1/2" X 82 1/2"	82 1/2"		INT. TRIM	20 MINUTE FIRE-RATED DOOR	THERMA-TRU SMOOTH-STAR SMOOTH FIBERGLASS DOORS, TRU-DEFENSE DOOR SYSTEM, 6 9/16" JAMBS, PVC BRK. MLD'G, STD. 4 D. BOLT BORES								
2-CAR GARAGE	IFD42640	1	30" X 48"	83 3/8"				<b>NOTE: ALL LISTED LVL'S ARE:</b> - MODULUS OF ELASTICITY: $E = 1.9 \times 10^6$ psi - FLEXURAL STRESSES: $F_b = 2600$ psi - PROVIDE SOLID POST BRG. ACROSS ENTIRE WIDTH OF MULTI-PLY LVL'S								
2-CAR GARAGE	86C22	1	34 1/2" X 82 1/2"	82 1/2"												

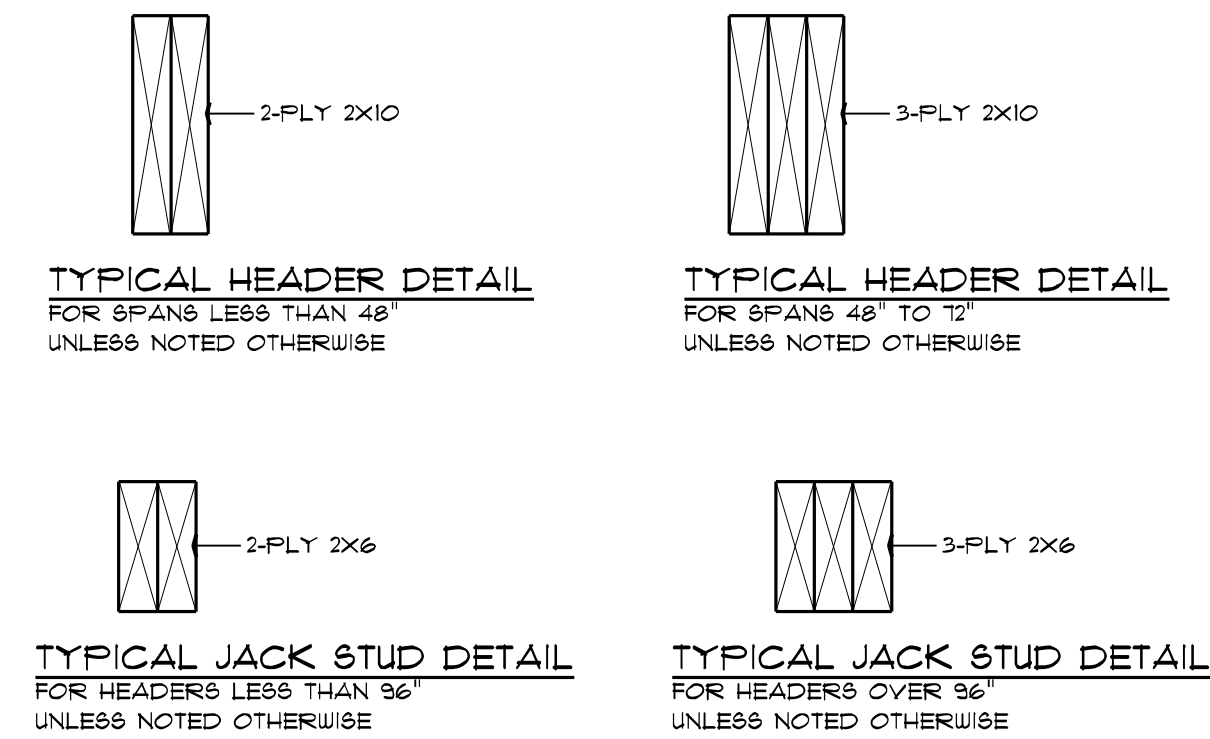

THESE PLANS ARE THE PRIVATE PROPERTY OF DWIGHT MILLER-RESIDENTIAL DESIGN, LTD. ANY USE OR REPRODUCTION OF THESE PLANS, IN PART OR WHOLE WITHOUT THE WRITTEN CONSENT OF DWIGHT MILLER, IS STRICTLY FORBIDDEN. THESE PLANS HAVE BEEN DRAWN TO CURRENT BUILDING CODES AND SHALL BE SUBJECT TO THE LOCAL BUILDING DEPARTMENT TO VERIFY ALL CONDITIONS, DIMENSIONS, AND BUILD THESE PLANS ACCORDING TO THE LOCAL BUILDING CODES.

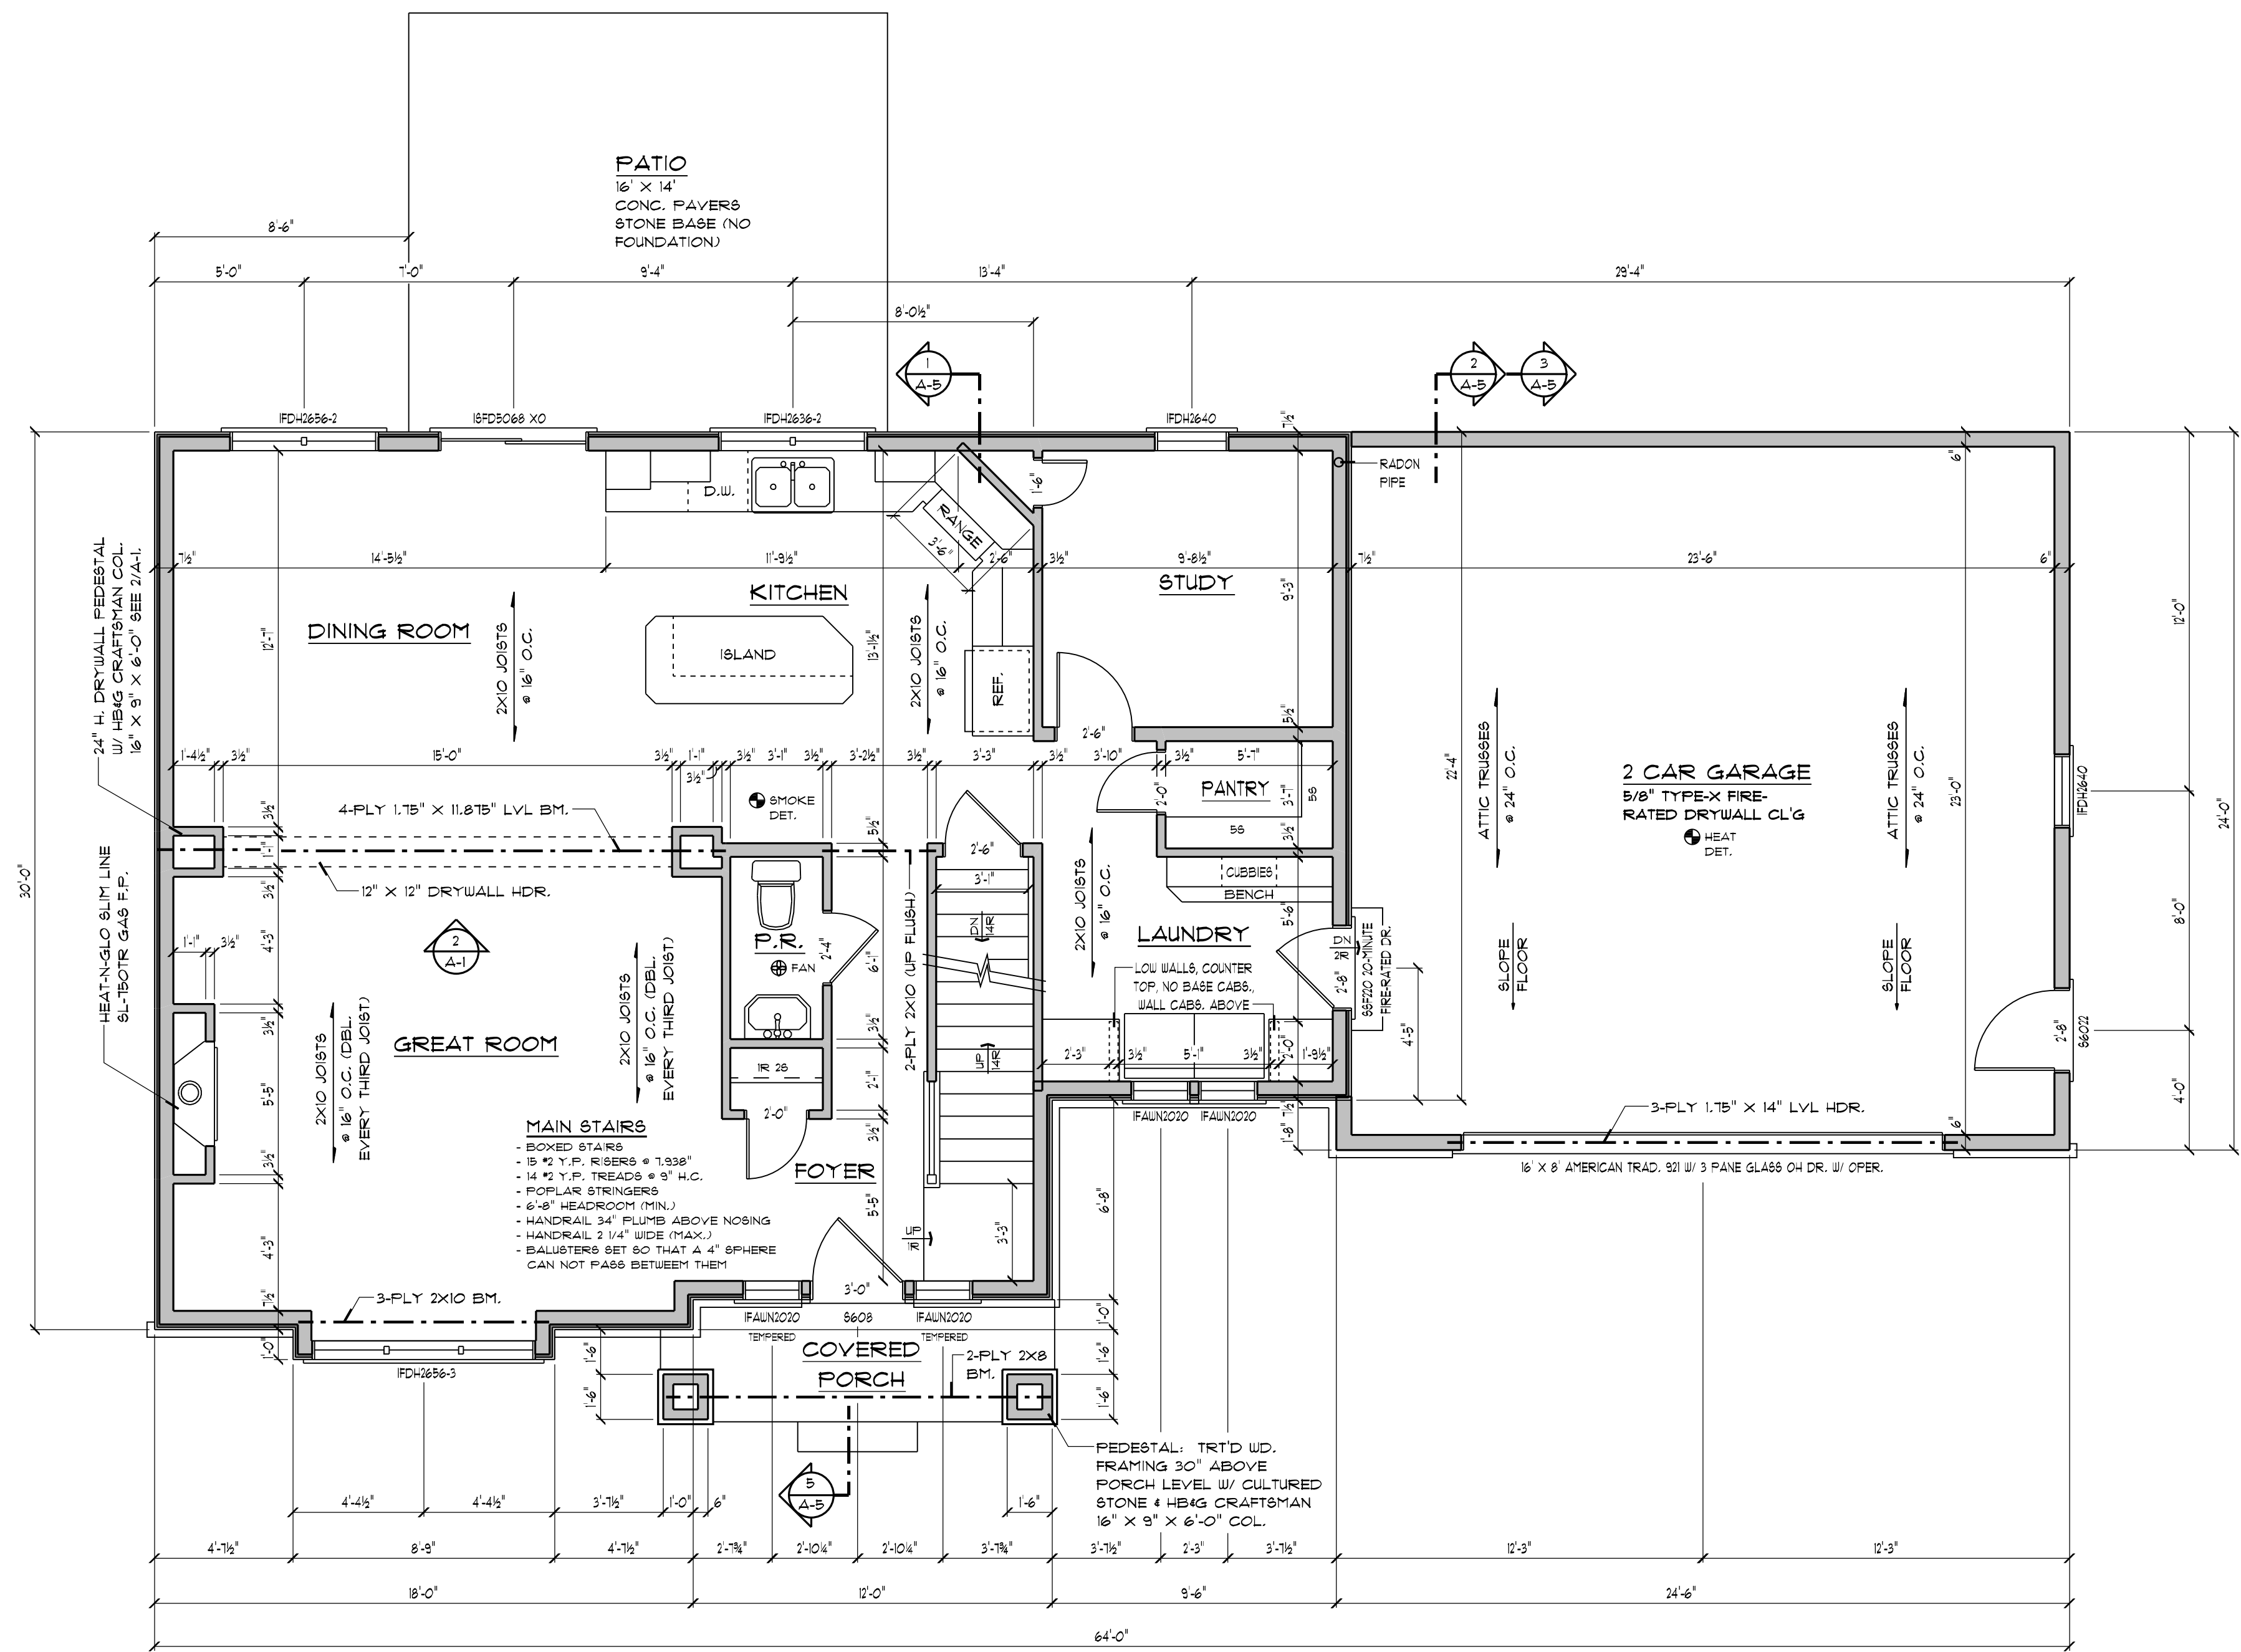

**FIRST FLOOR PLAN**  
SCALE: 1/4" = 1'-0" 1  
A-1

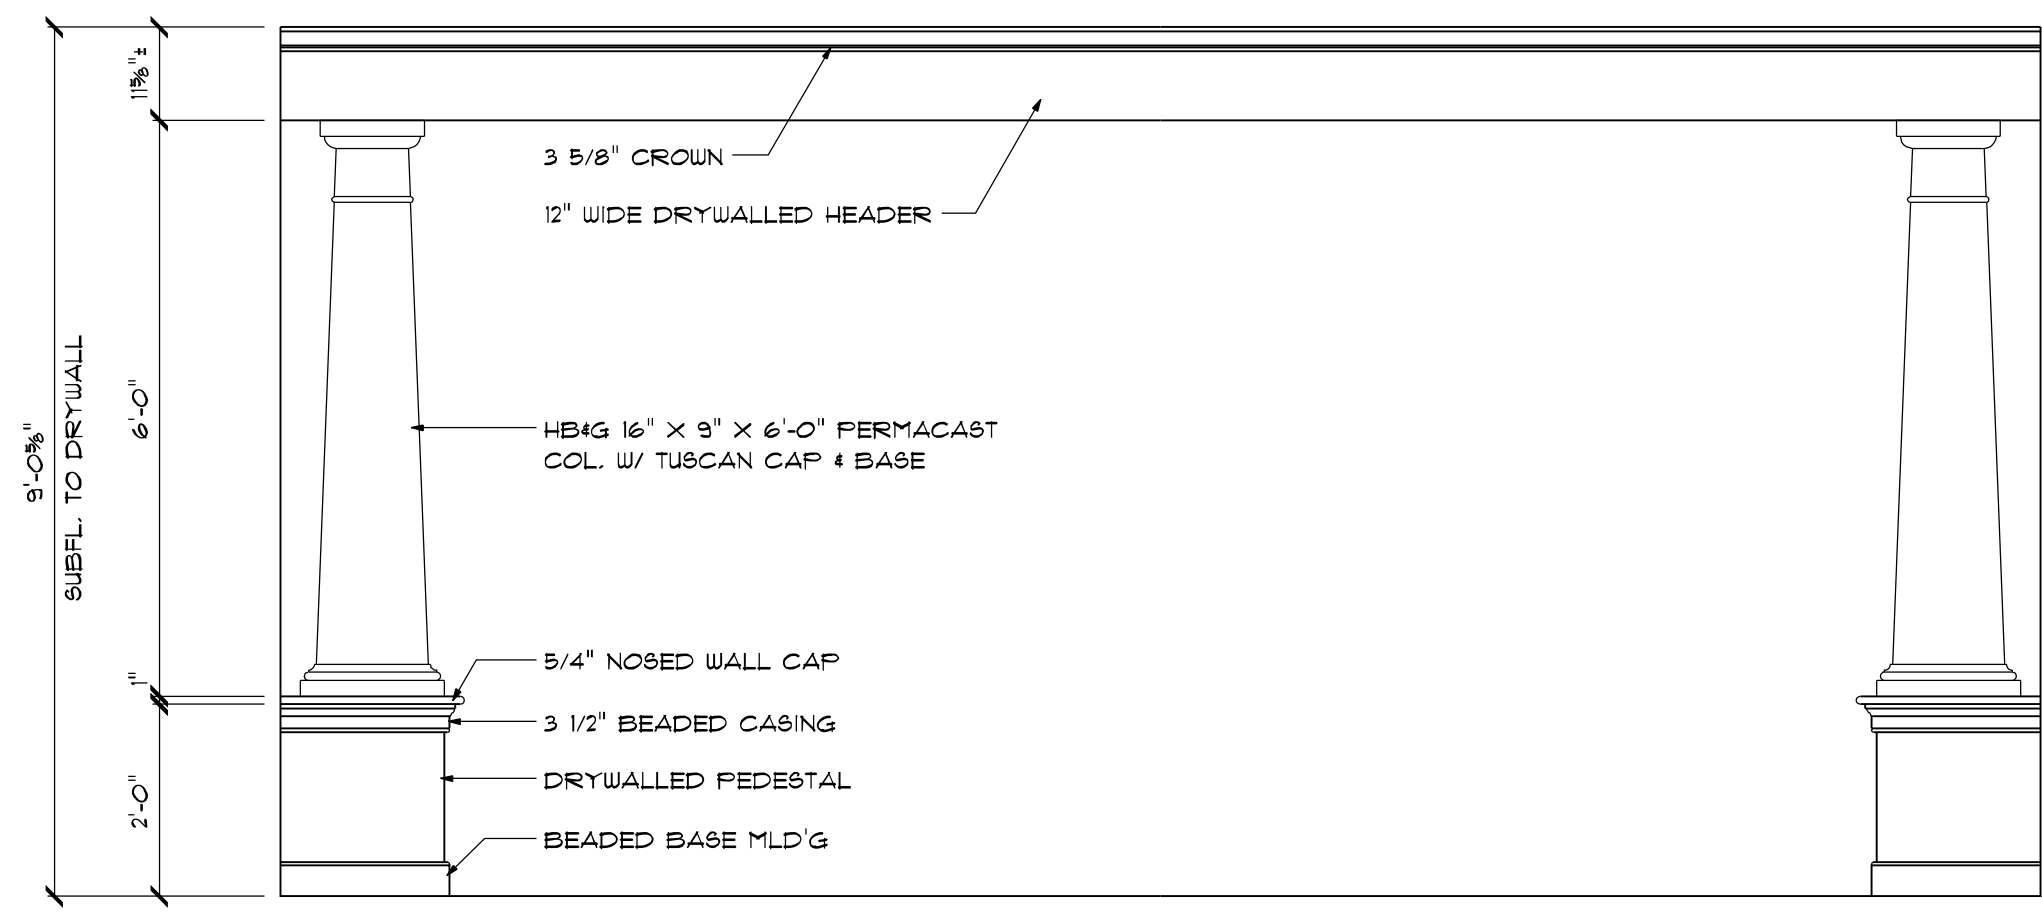

**INTERIOR ELEVATION**  
SCALE: 1/2" = 1'-0" 2  
A-1

**DWIGHT MILLER, CPBD**  
RESIDENTIAL DESIGN, LTD.  
2685 GRAYSTONE ROAD  
E. PETERSBURG, PA 17220  
(717) 562-1919  
dwmill@residentialdesign.com

BUILDER OF FINE CUSTOM HOMES SINCE 1951  
**Norman L. Graham, Inc.**  
26 West Main Street - Leola, PA 17540  
GERALD E. GRAHAM  
OWNER/DESIGNER  
gerald@normanlgraham.com  
www.normanlgraham.com  
PHONE: 717.655.7335  
FAX: 717.655.7398  
CELL: 717.203.7760

PROJECT:  
**LOT #11**  
**TIMBERLINE**  
**ESTATES**

DATE: 01.23.15

REVISIONS:  
04.07.15

SHEET:  
**A-1**