



WINDOW & DOOR R.O. SCHEDULE

FOUNDATION PLAN							SECOND FLOOR PLAN							
ROOM	UNIT	QUANTITY	R. O. SIZE	HDR. HGT.	EXT. SILL	EXT. C&G.	ROOM	UNIT	QUANTITY	R. O. SIZE	HDR. HGT.	EXT. SILL	EXT. C&G.	NOTES
* HDR. HGT. MEASURED FROM BOT. OF 8' IDEAL WALL							* HDR. HGT. MEASURED FROM BOT. OF 8' IDEAL WALL							
BASEMENT	8100	1	41 1/2" X 84"	88" *			BEDROOM #2	IFDH3050	1	36" X 60"	83 3/8"			MEETS 5.1 S.F. EGRESS.
BASEMENT	2820 BSMT	2	35" X 21"	88" *			MASTER BEDROOM	IFDH3050	2	36" X 60"	83 3/8"			MEETS 5.1 S.F. EGRESS.
FIRST FLOOR PLAN							SECOND FLOOR PLAN							
DINING ROOM	IFDH2656-2	1	60" X 66"	83 3/8"			BEDROOM #3	IFDH3050	1	36" X 60"	83 3/8"			MEETS 5.1 S.F. EGRESS.
DINING ROOM	IFDH2656-X0	1	60" X 82 1/2"	82 1/2"			MASTER BATH	IFAWN2020	2	24" X 24"	83 3/8"	3-PLY 1X4 AZEK	1X6 AZEK HEAD	MEETS 5.1 S.F. EGRESS.
GREAT ROOM	IFDH2656-3	1	90" X 66"	83 3/8"	3-PLY 1X4 AZEK	3/4" AZEK	BATH	IFAWN2020	1	24" X 24"	83 3/8"			MEETS 5.1 S.F. EGRESS.
KITCHEN	IFDH2656-2	1	60" X 42"	83 3/8"			ATTIC STORAGE	IFDH3050	1	36" X 60"	72"			MEETS 5.1 S.F. EGRESS.
FOYER	8608	1	38 1/2" X 82 1/2"	82 1/2"		1X4 AZEK	REVERSE GABLE	IFAWN2020	1	24" X 24"	SEE FRONT ELEV.	3-PLY 1X4 AZEK	1X4 AZEK	STAT.
FOYER	IFAWN2020	2	24" X 24"	81 3/4"	2-PLY 1X4 AZEK	1X4 AZEK	WINDOWS: MARVIN INTEGRITY ALL-ULTRTEX SERIES, PEBBLE GREY COLOR, TWO-COLOR GRILLS BETWEEN THE GLASS, 6 9/16" JAMBS, PREFINISHED INT., WHITE HDWR., AND FULL SCREENS							
STUDY	IFDH2640	1	30" X 48"	83 3/8"			SERVICE DOORS: THERMA-TRU SMOOTH-STAR SMOOTH FIBERGLASS DOORS, TRU-DEFENSE DOOR SYSTEM, 6 9/16" JAMBS, PVC BRK. MLD'G, STD. 4 D. BOLT BORES							
LAUNDRY	IFAWN2020	2	24" X 24"	83 3/8"		2-PLY 1X4 AZEK	NOTE: ALL LISTED LVL'S ARE: - MODULUS OF ELASTICITY: E = 1.9 X 10 ⁶ psi - FLEXURAL STRESS: F _b = 2600 psi - PROVIDE SOLID POST BRG. ACROSS ENTIRE WIDTH OF MULTI-PLY LVL'S							
LAUNDRY	86F220	1	34 1/2" X 82 1/2"	82 1/2"		INT. TRIM								
2-CAR GARAGE	IFDH2640	1	30" X 48"	83 3/8"										
2-CAR GARAGE	86C22	1	34 1/2" X 82 1/2"	82 1/2"										

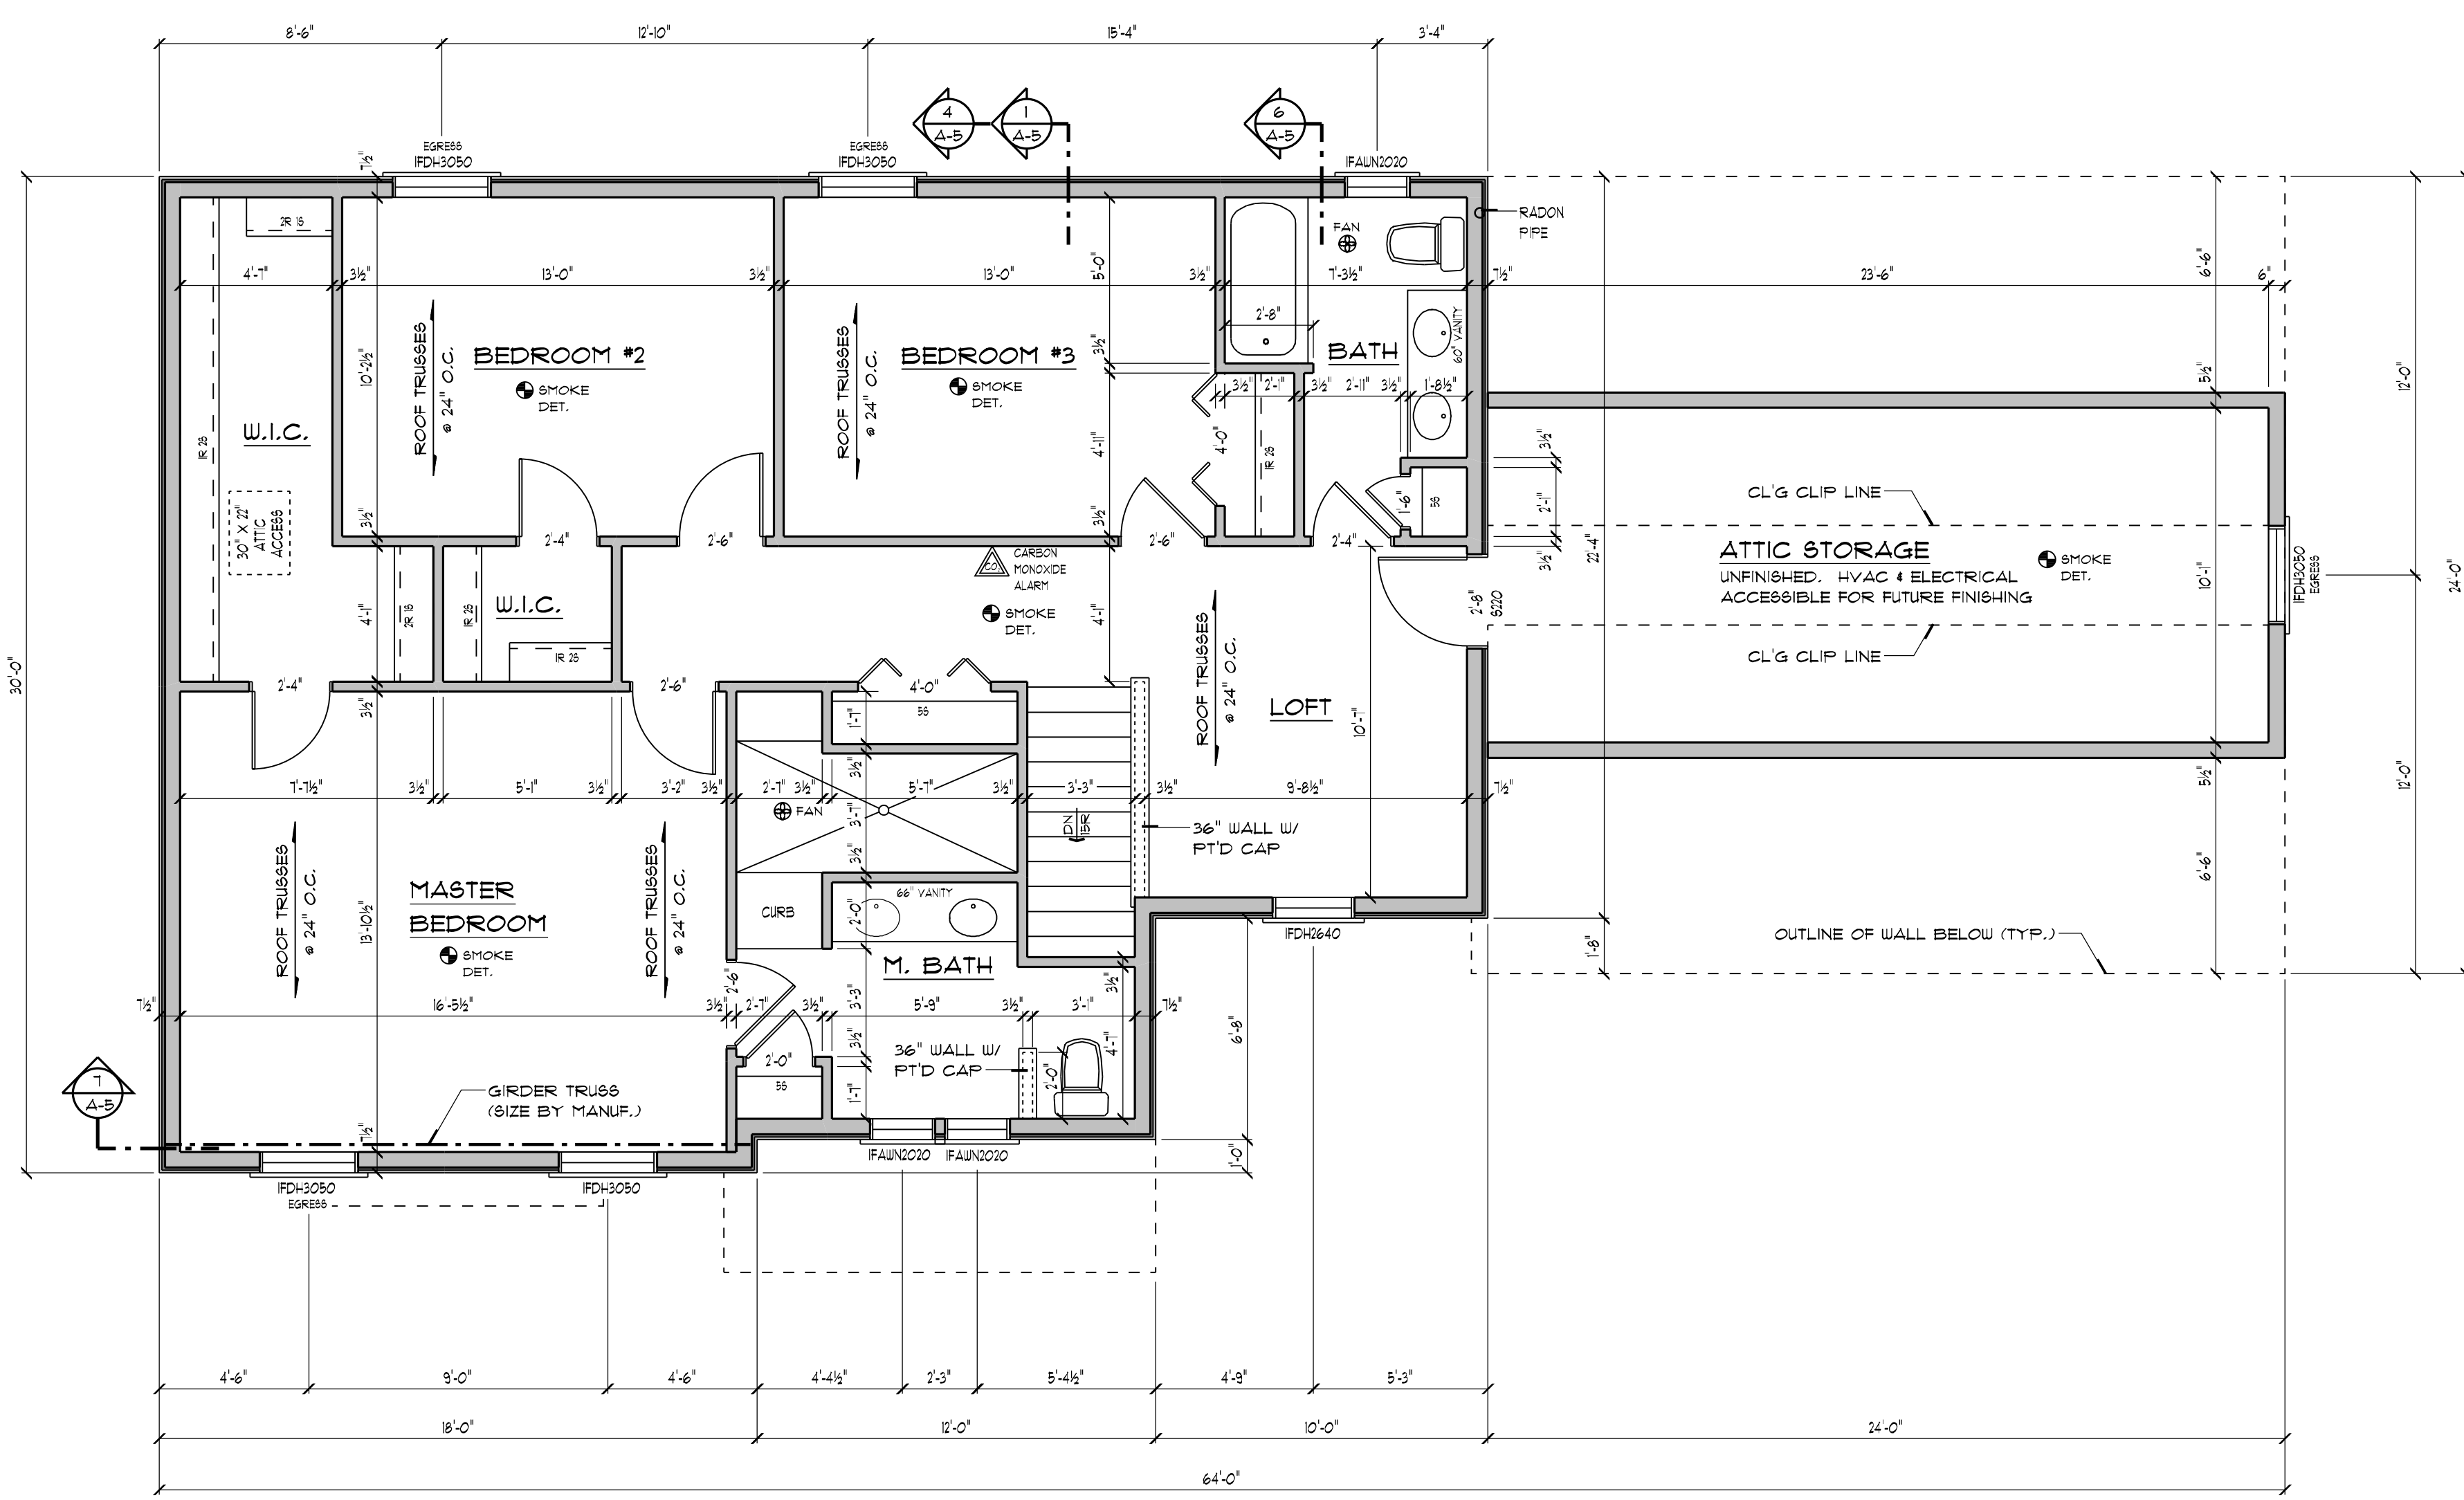

SECOND FLOOR PLAN
SCALE: 1/4" = 1'-0"
1085 S.F.
264 S.F. ATTIC

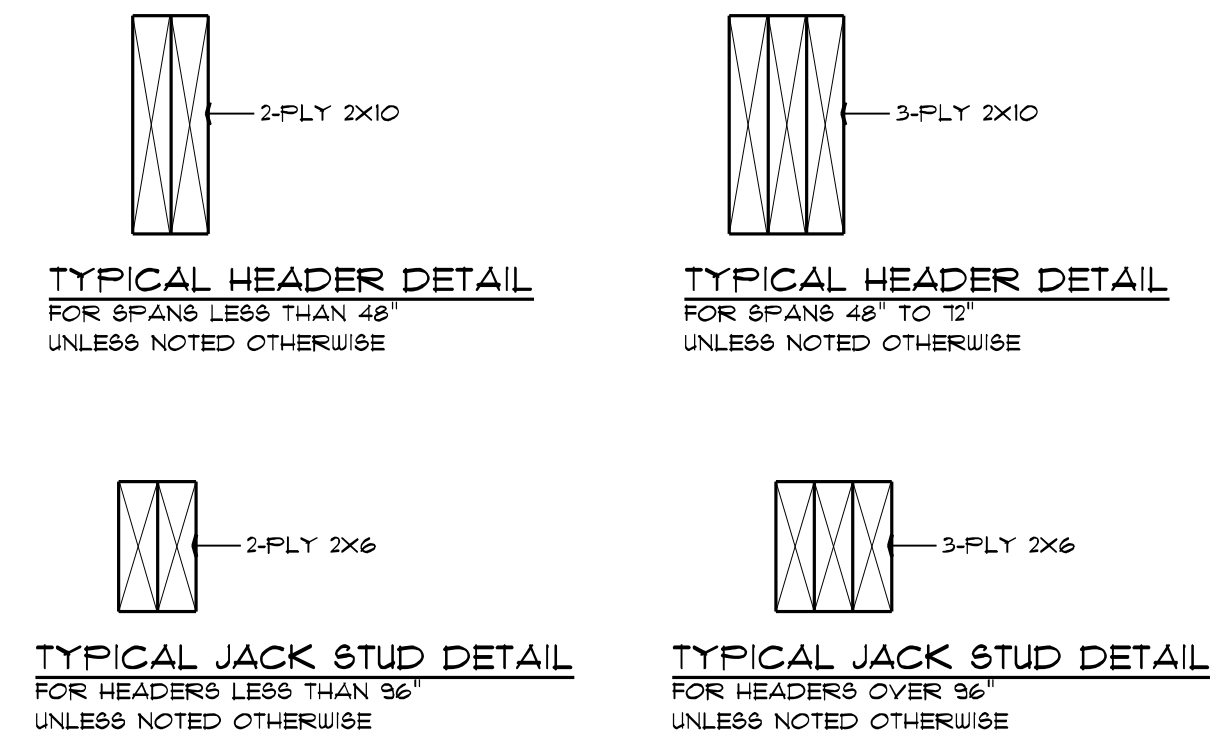

THESE PLANS ARE THE PRIVATE PROPERTY OF DWIGHT MILLER-RESIDENTIAL DESIGN, LTD. ANY USE OR REPRODUCTION OF THESE PLANS, IN PART OR WHOLE WITHOUT THE WRITTEN CONSENT OF DWIGHT MILLER, IS STRICTLY FORBIDDEN. THESE PLANS HAVE BEEN DRAWN TO CURRENT BUILDING CODES AND SHALL BE SUBJECT TO THE LOCAL BUILDING DEPARTMENT TO VERIFY ALL CONDITIONS, DIMENSIONS, AND BUILD THESE PLANS ACCORDING TO THE LOCAL BUILDING CODES.

DWIGHT MILLER, CPBD
RESIDENTIAL DESIGN, LTD.
2695 GRAYSTONE ROAD
E. PETERSBURG, PA 17250
(717) 562-1919
dwmill@residentialdesign.com

BUILDER OF FINE CUSTOM HOMES SINCE 1951
Norman L. Graham, Inc.
26 West Main Street - Leola, PA 17540
PHONE: 717.655.7338
FAX: 717.655.7398
CELL: 717.203.7760
gerald@normanlgraham.com
www.normanlgraham.com

PROJECT:
LOT #11
TIMBERLINE
ESTATES

DATE: 01.23.15

REVISIONS:
04.07.15

SHEET:

A-2