



WINDOW & DOOR R.O. SCHEDULE

ROOM	UNIT	QUANTITY	R. O. SIZE	HDR. HGT.	EXT. SILL	EXT. C&G.	NOTES	ROOM	UNIT	QUANTITY	R. O. SIZE	HDR. HGT.	EXT. SILL	EXT. C&G.	NOTES
FOUNDATION PLAN								SECOND FLOOR PLAN							
BASEMENT	8100	1	41 1/2" X 84"	88" *			* HDR. HGT. MEASURED FROM BOT. OF 8" IDEAL WALL	BEDROOM #2	IFD43050	1	36" X 60"	83 3/8"			MEETS 5.1 S.F. EGRESS.
BASEMENT	2820 BSMT	2	35" X 21"	88" *			* HDR. HGT. MEASURED FROM BOT. OF 8" IDEAL WALL	MASTER BEDROOM	IFD43050	2	36" X 60"	83 3/8"			1X6 AZEK HEAD MEETS 5.1 S.F. EGRESS.
FIRST FLOOR PLAN								SECOND FLOOR PLAN							
DINING ROOM	IFD42656-2	1	60" X 66"	83 3/8"				BEDROOM #3	IFD43050	1	36" X 60"	83 3/8"			MEETS 5.1 S.F. EGRESS.
DINING ROOM	IFD52068 X0	1	60" X 82 1/2"	82 1/2"				MASTER BATH	IFAWN2020	2	24" X 24"	83 3/8"	3-PLY 1/4 AZEK	1X4 AZEK	1-LH, 1-RH
GREAT ROOM	IFD42656-3	1	90" X 66"	83 3/8"	3-PLY 1/4 AZEK	3/4" AZEK		BATH	IFAWN2020	1	24" X 24"	83 3/8"			MEETS 5.1 S.F. EGRESS.
KITCHEN	IFD42636-2	1	60" X 42"	83 3/8"				ATTIC STORAGE	IFD43050	1	36" X 60"	72"			MEETS 5.1 S.F. EGRESS.
FOYER	8608	1	38 1/2" X 82 1/2"	82 1/2"				REVERSE GABLE	IFAWN2020	1	24" X 24"	SEE FRONT ELEV.	3-PLY 1/4 AZEK	1X4 AZEK	STAT.
FOYER	IFAWN2020	2	24" X 24"	81 3/4"	2-PLY 1/4 AZEK	1X4 AZEK	1-LH, 1-RH, TEMPERED GLAZING	WINDOWS:							
STUDY	IFD42640	1	30" X 48"	83 3/8"				MARVIN INTEGRITY ALL-ULTREX SERIES, PEBBLE GREY COLOR, TWO-COLOR GRILLS BETWEEN THE GLASS, & 9/16" JAMBS, PREFINISHED INT., WHITE HDWR., AND FULL SCREENS							
LAUNDRY	IFAWN2020	2	24" X 24"	83 3/8"	2-PLY 1/4 AZEK	1X4 AZEK	1-LH, 1-RH	SERVICE DOORS:							
LAUNDRY	86F220	1	34 1/2" X 82 1/2"	82 1/2"			INT. TRIM	THERMA-TRU SMOOTH-STAR SMOOTH FIBERGLASS DOORS, TRU-DEFENSE DOOR SYSTEM, & 9/16" JAMBS, PVC BRK. MLD'G, STD. 4 D. BOLT BORES							
2-CAR GARAGE	IFD42640	1	30" X 48"	83 3/8"				NOTE: ALL LISTED LVL'S ARE: - MODULUS OF ELASTICITY: E = 1.9 X 10 ⁶ psi - FLEXURAL STRESS: F _b = 2600 psi - PROVIDE SOLID POST BRG. ACROSS ENTIRE WIDTH OF MULTI-PLY LVL'S							
2-CAR GARAGE	86C22	1	34 1/2" X 82 1/2"	82 1/2"											

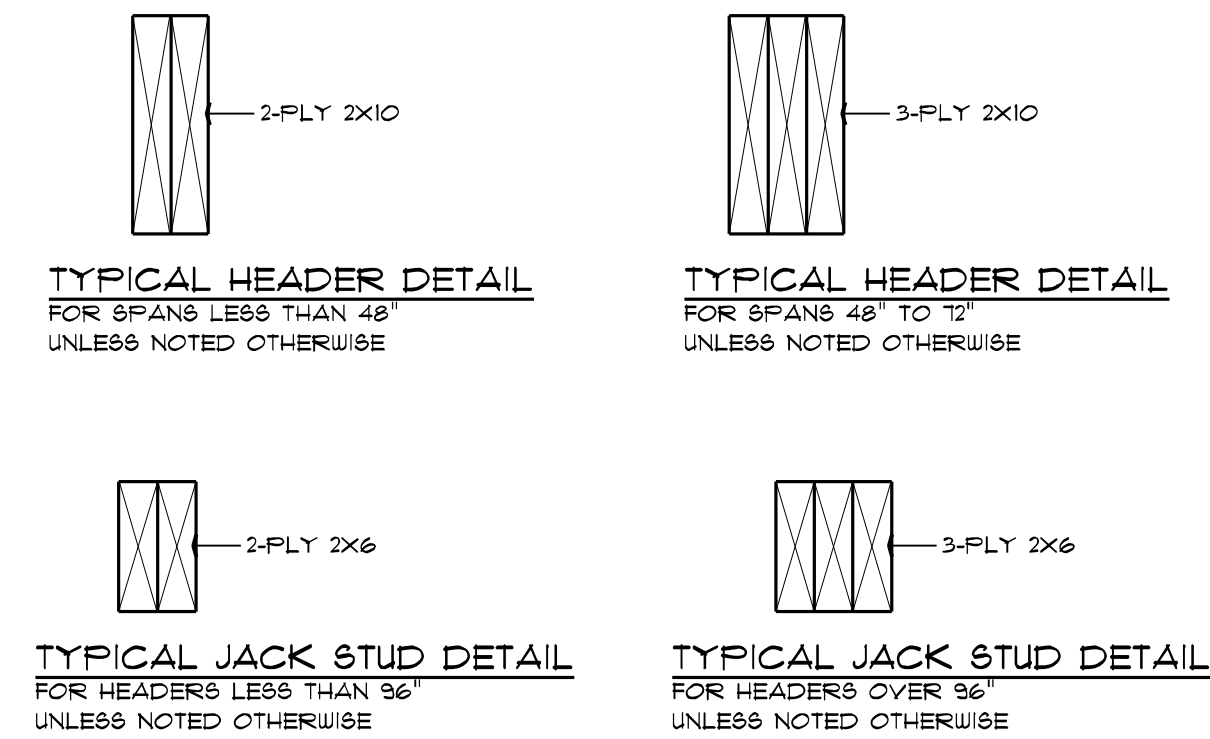

THESE PLANS ARE THE PRIVATE PROPERTY OF DWIGHT MILLER-RESIDENTIAL DESIGN, LTD. ANY USE OR REPRODUCTION OF THESE PLANS, IN PART OR WHOLE WITHOUT THE WRITTEN CONSENT OF DWIGHT MILLER, IS STRICTLY FORBIDDEN. THESE PLANS HAVE BEEN DRAWN TO CURRENT BUILDING CODES AND SHALL BE SUBJECT TO THE LOCAL BUILDING DEPARTMENT TO VERIFY ALL CONDITIONS, RESPONSIBILITIES AND BUILD THESE PLANS ACCORDING TO THE LOCAL BUILDING CODES.

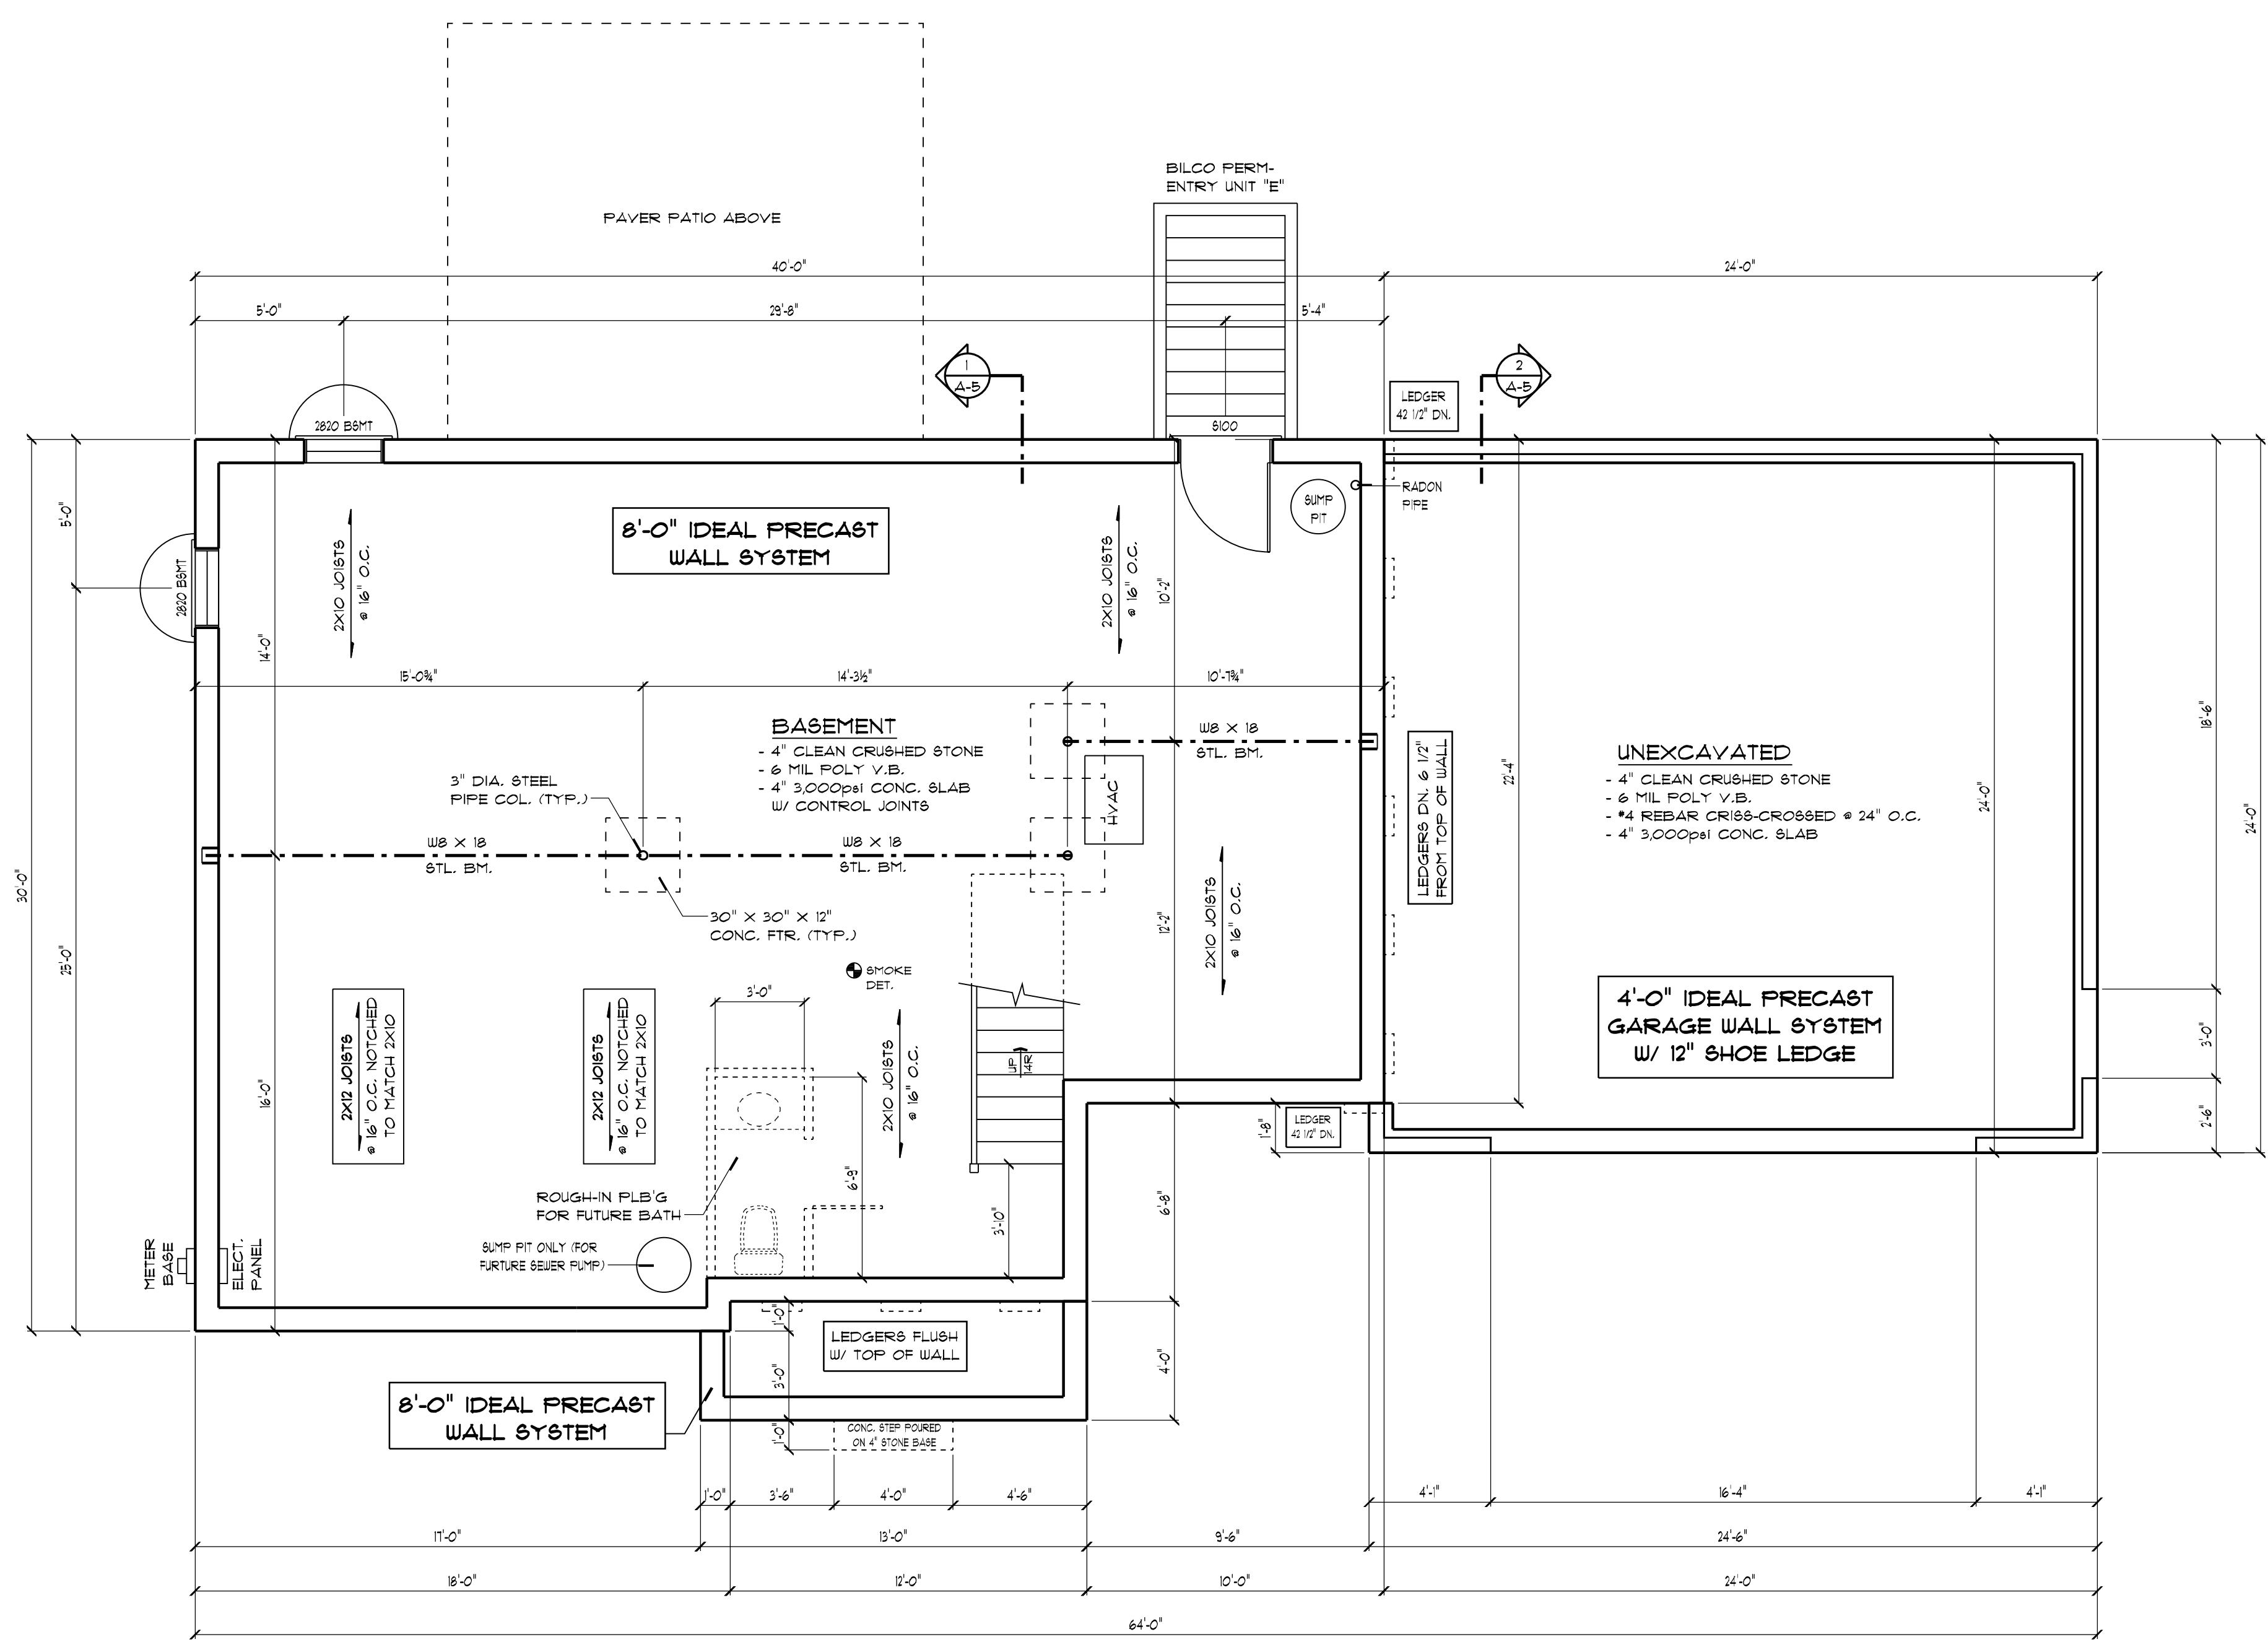

FOUNDATION PLAN
SCALE: 1/4" = 1'-0"

DWIGHT MILLER, CPBD
RESIDENTIAL DESIGN, LTD.
2685 GRAYSTONE ROAD
E. PETERSBURG, PA 17220
(717) 562-1919
dwmillermillerdesign.com

BUILDER OF FINE CUSTOM HOMES SINCE 1951
Norman L. Graham, Inc.
26 West Main Street - Leola, PA 17540
PHONE: 717.655.7335
FAX: 717.655.7398
CELL: 717.203.7760
GERALD E. GRAHAM
OWNER/DESIGNER
gerald@normanlgraham.com
www.normanlgraham.com

PROJECT:
LOT #11
TIMBERLINE
ESTATES

DATE: 01.23.15

REVISIONS:
04.07.15

SHEET:
A-3